




PLAN OKNA

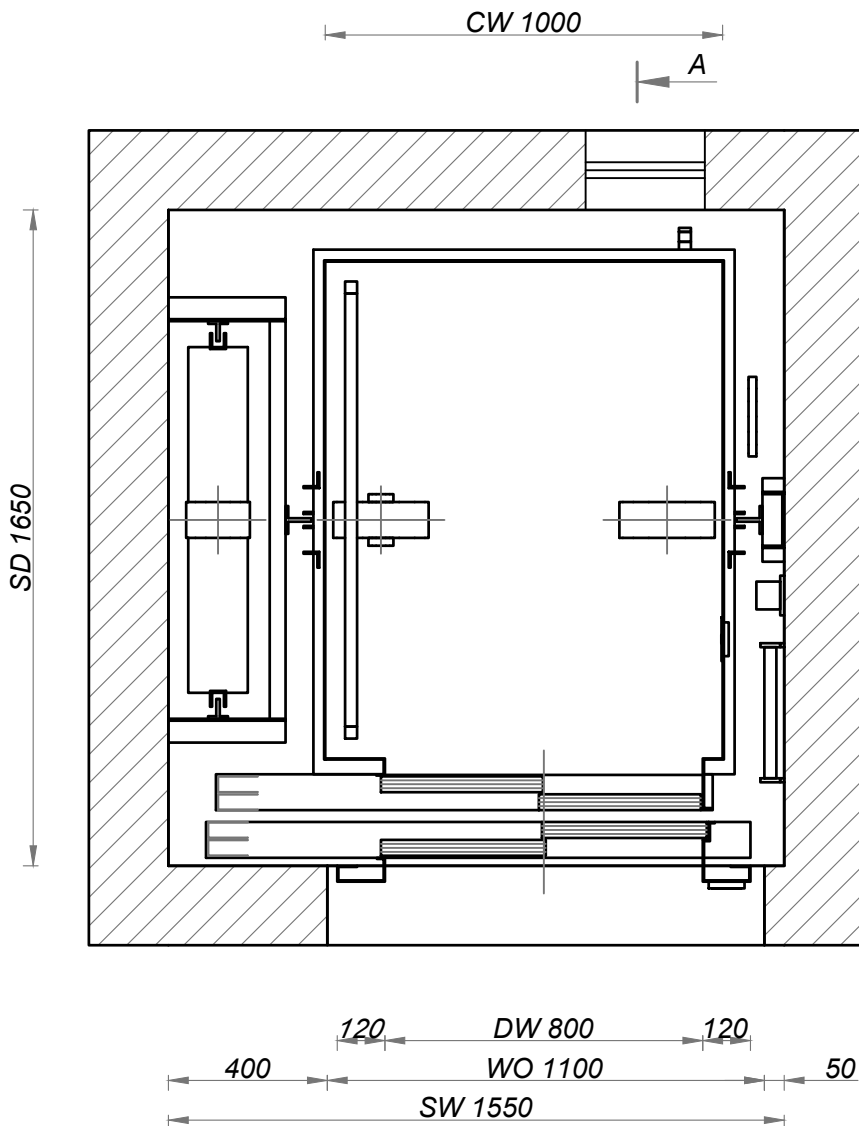

PLAN OKNA  
KOTA NAJVIŠE STANICE

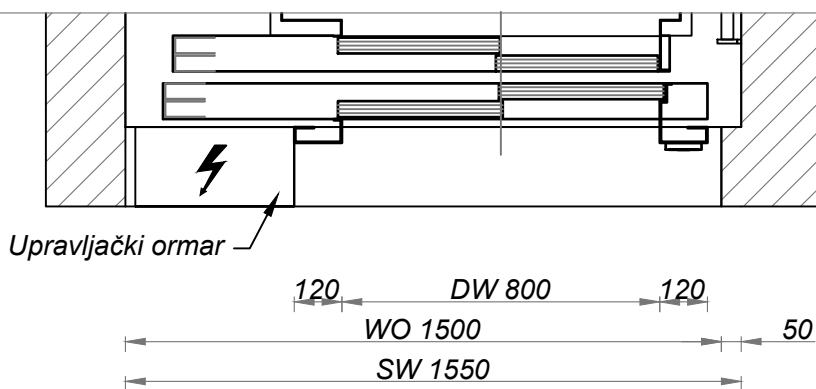

VERTIKALNI PRESJEK  
OKNA

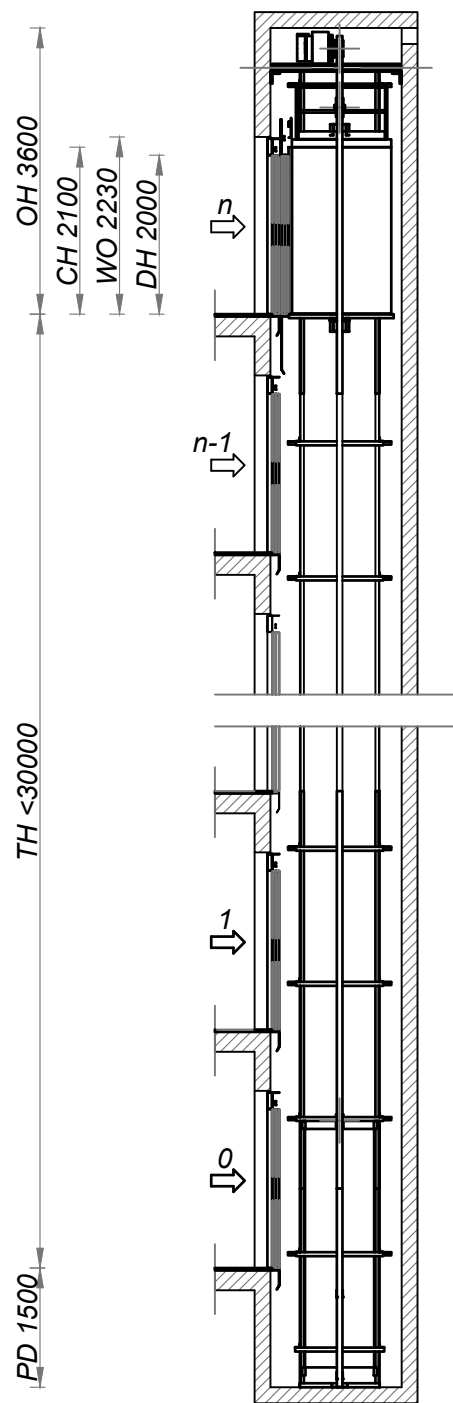

SW=Shaft width / Širina okna  
SD=Shaft depth / Dubina okna  
SH=Shaft height / Visina okna


PD=Pit depth / Dubina jame  
OH=Over height / Nadvišenje  
TH=Travel height / Kretanje

CW=Cabin width / Širina kabine  
CD=Cabin depth / Dubina kabine  
CH=Cabin height / Visina kabine

DW=Door width / Širina vrata  
DH=Door height / Visina vrata  
WO=Wall opening / Zidni otvor

Projekat:  
**eMack\_450**

Podaci o liftu:  
Tip: **Električni osobni lift - MRL**  
Nosivost: **450 kg / 6 osoba**  
Brzina: **1,00 m/s**  
Standard: **EN81-20/50**

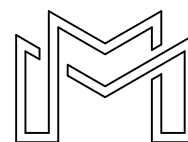

Macklift

Srebrenik  
ul. Ismeta Ahmetovića bb  
+387 61 471 843  
info@macklift.ba  
www.macklift.ba

Datum:  
**02.10.2022.**

**1**

Naručilac:  
**Macklift**